


# SAMPLE DRAWING W/ EASEMENTS & FENCE.

1" = 16'

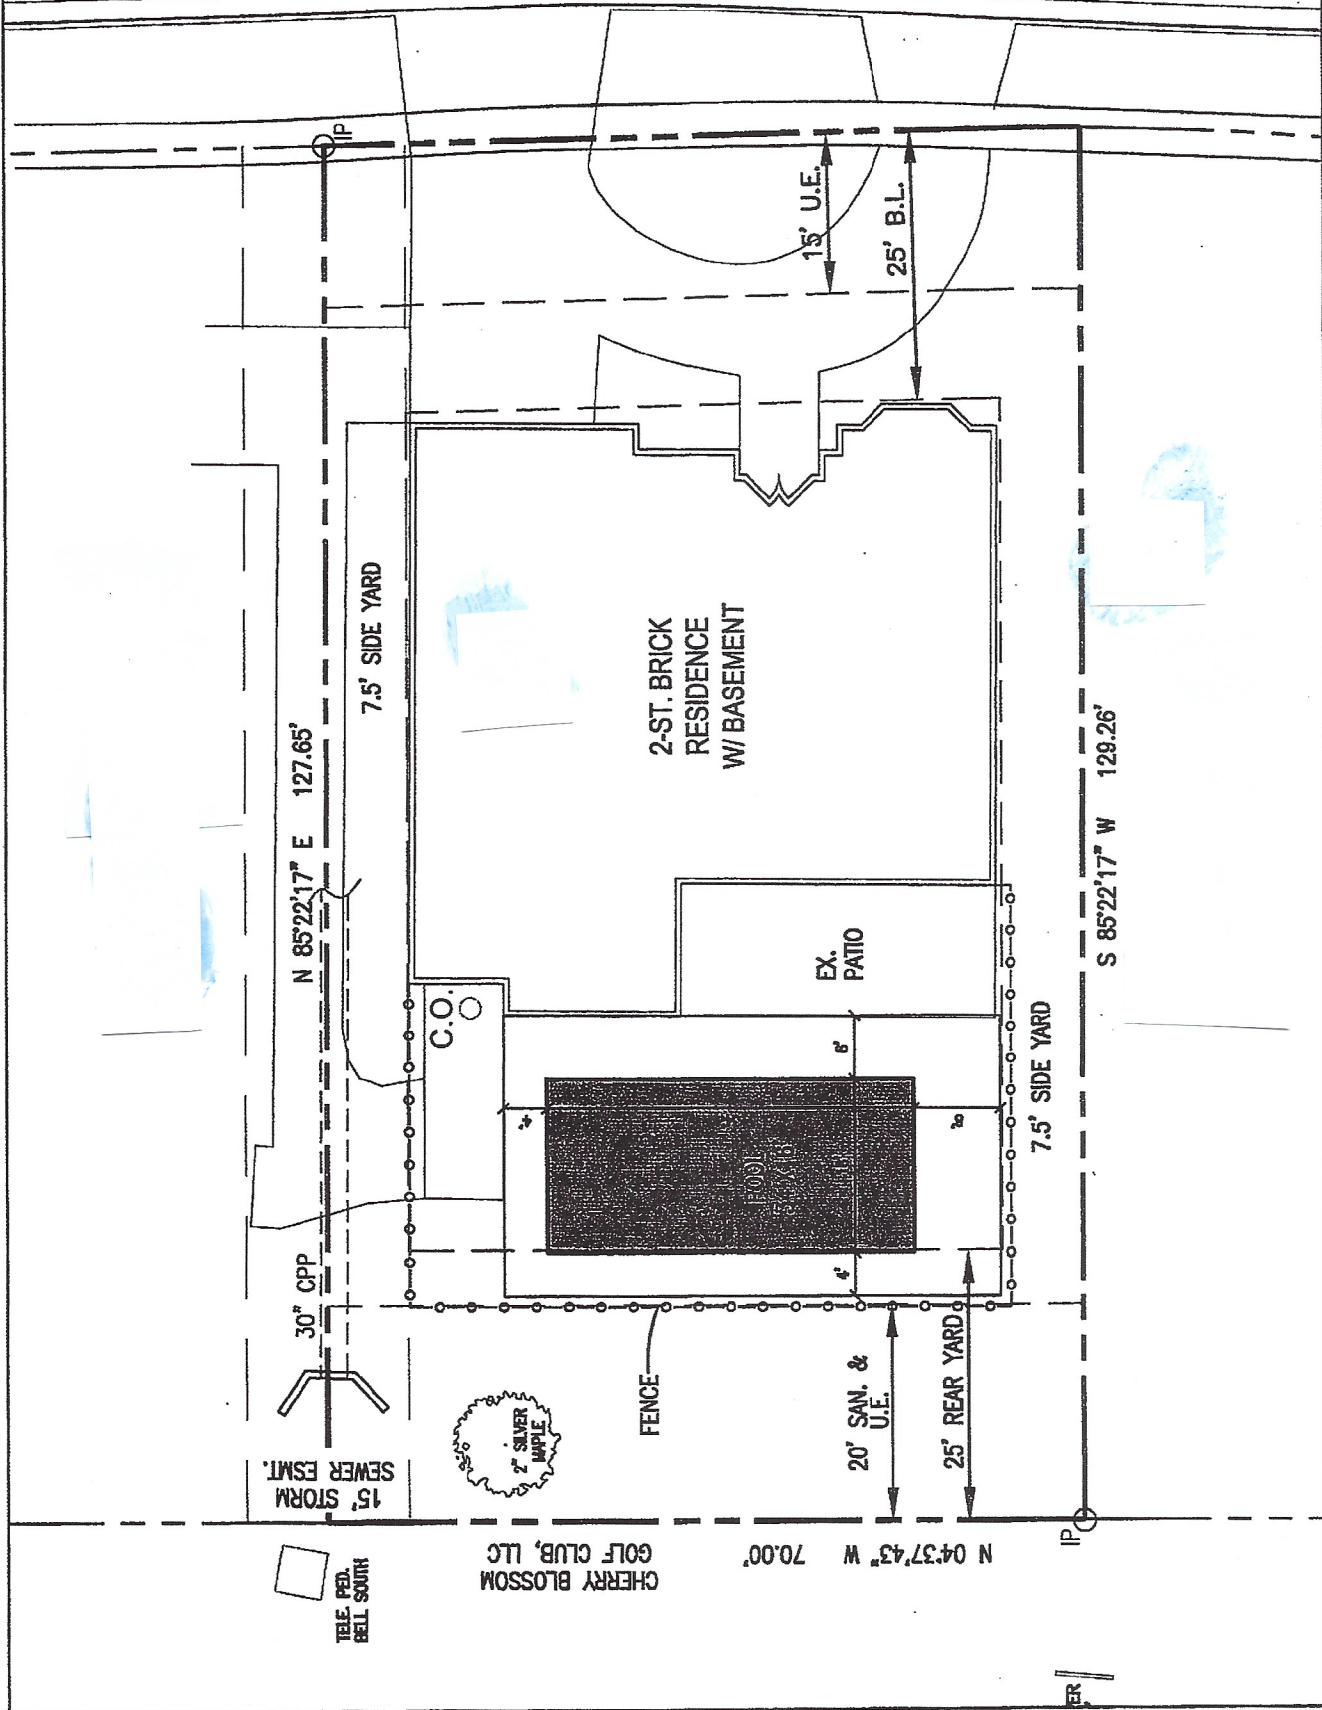

PROPOSED POOL PLAN

h